



CRONOGRAMA RESUMIDO AMPLIACIÓN ACUEDUCTO NAVARRETE, OBRA DE TOMA, LÍNEA DE IMPULSIÓN Ø20 HD, DEPOSITO REGULADOR H.A, SUPERFICIAL 8,000 M3 Y LINEA DE CONDUCCION Ø24 HD - LOTE I

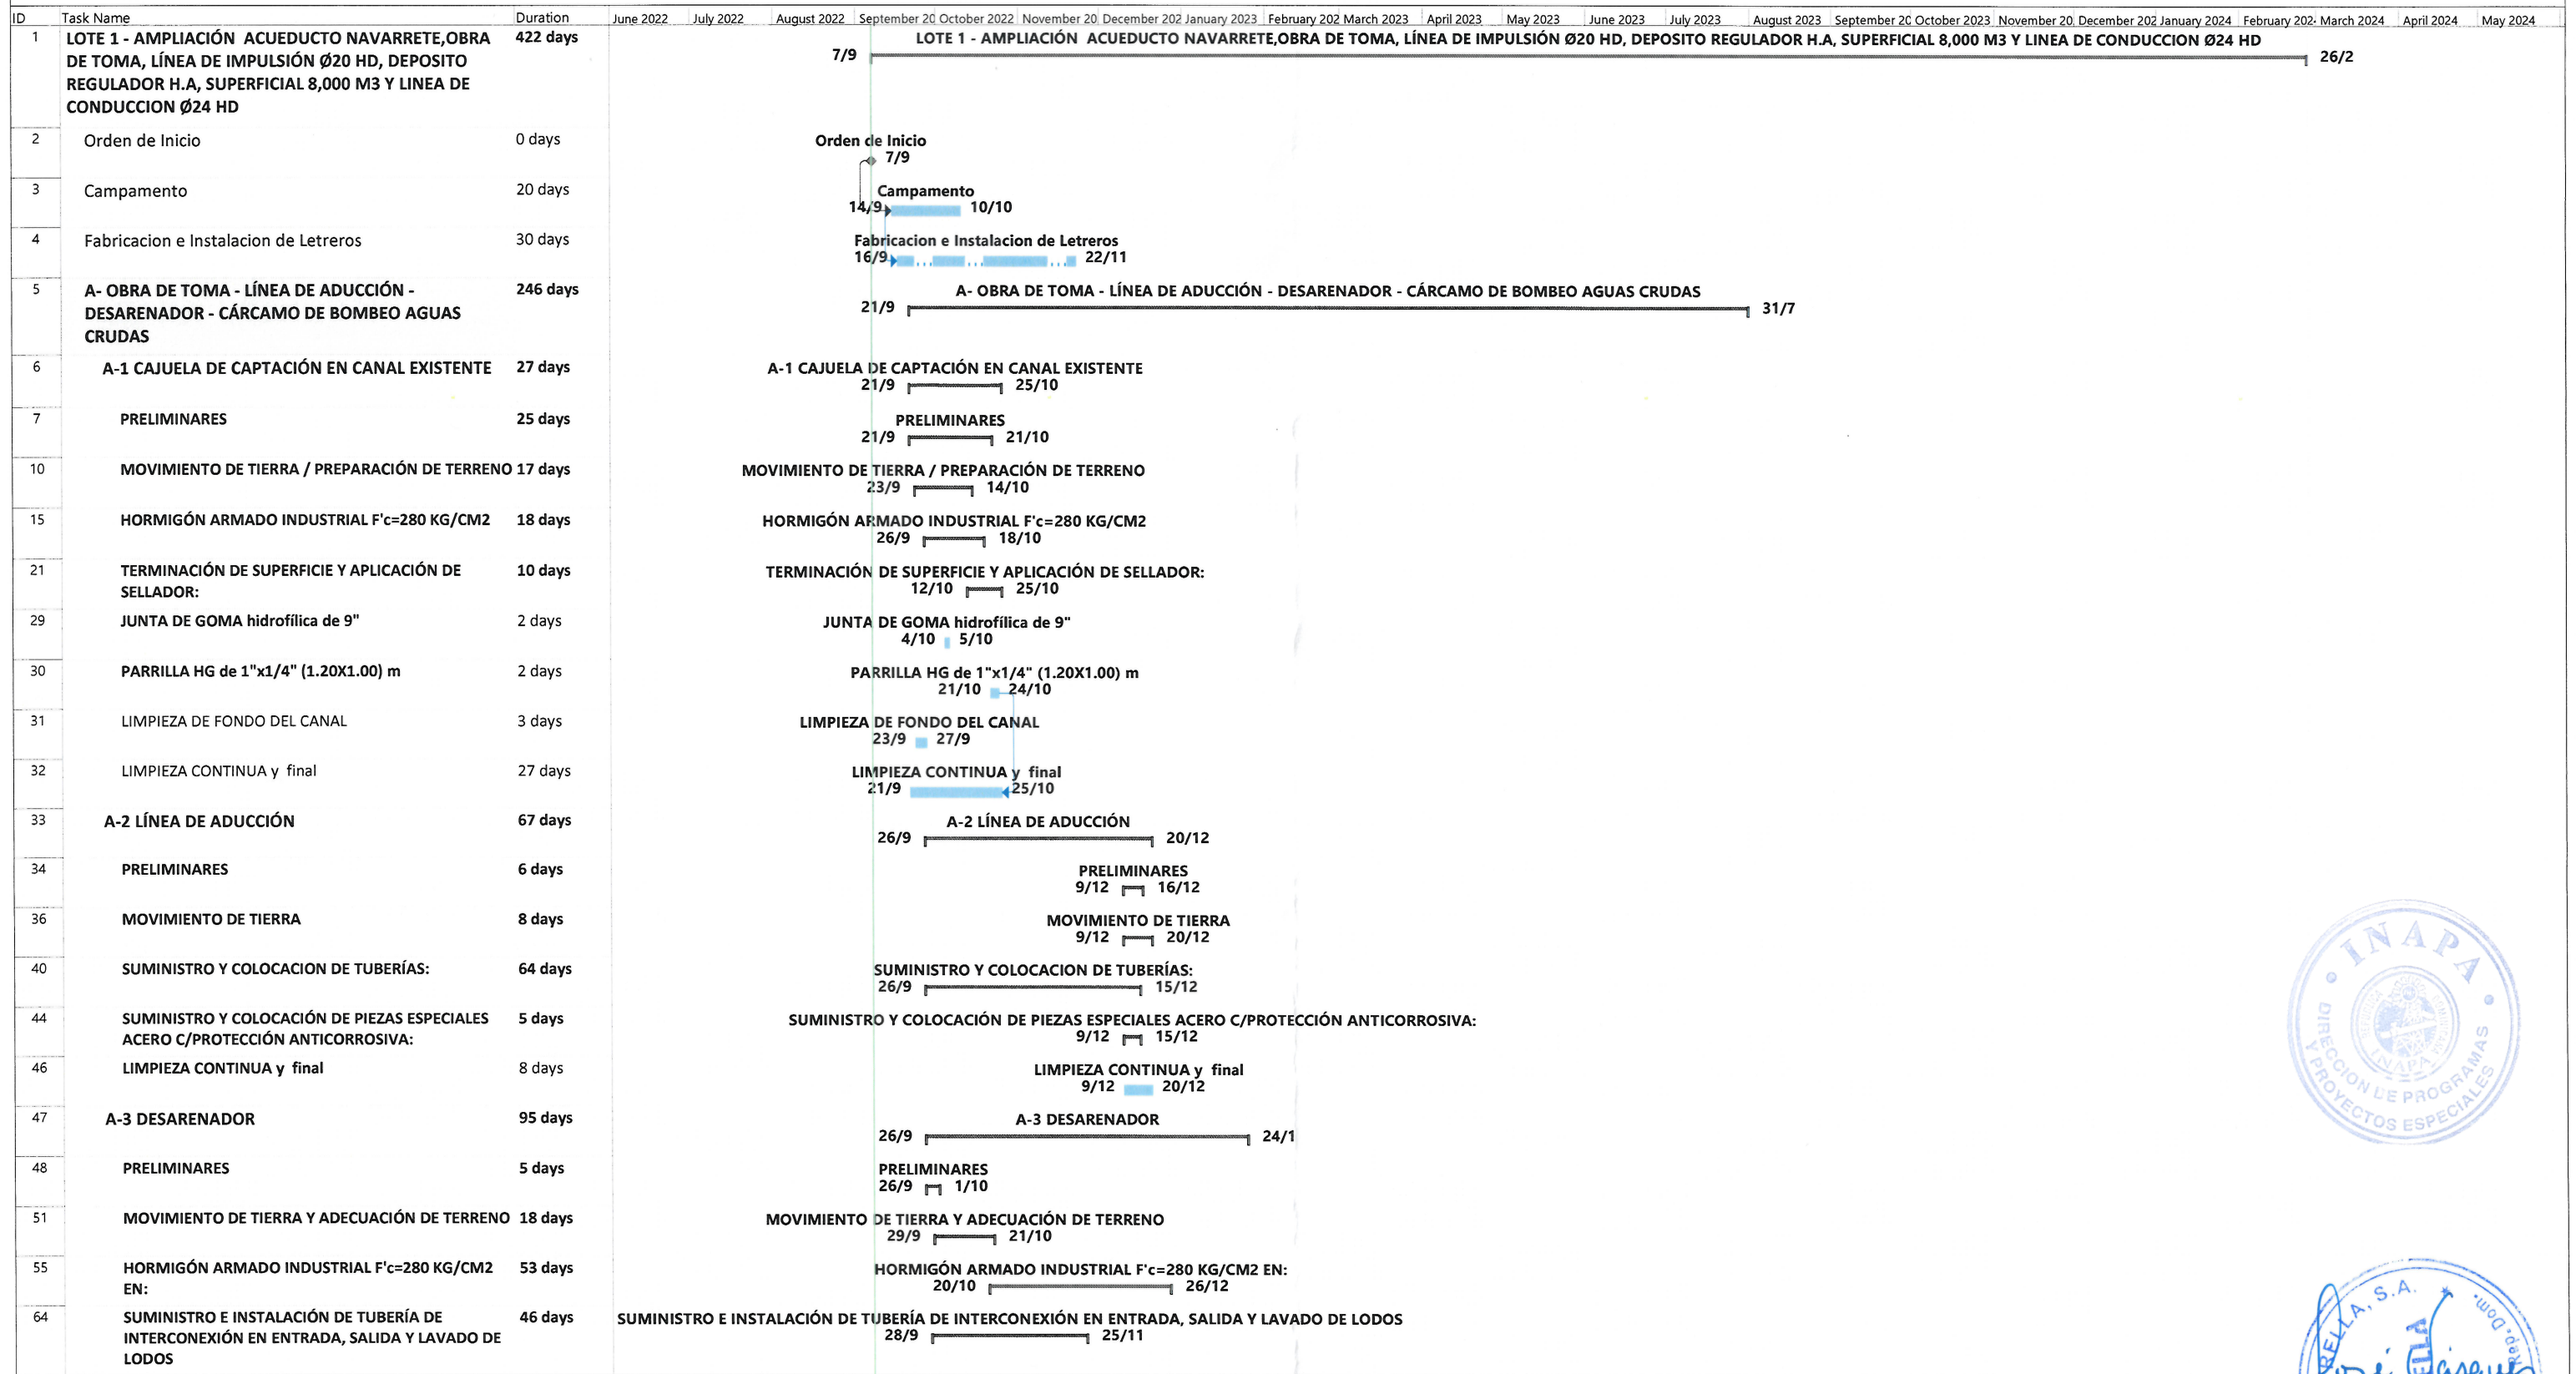

Task		Summary		Inactive Milestone	Duration-only		Start-only		External Milestone		Critical Split	
Split		Project Summary		Inactive Summary	Manual Summary Rollup		Finish-only		Deadline		Progress	
Milestone		Inactive Task		Manual Task	Manual Summary		External Tasks		Critical		Manual Progress	



CRONOGRAMA RESUMIDO AMPLIACIÓN ACUEDUCTO NAVARRETE, OBRA DE TOMA, LÍNEA DE IMPULSIÓN Ø20 HD, DEPOSITO REGULADOR H.A, SUPERFICIAL 8,000 M3 Y LINEA DE CONDUCCION Ø24 HD - LOTE I

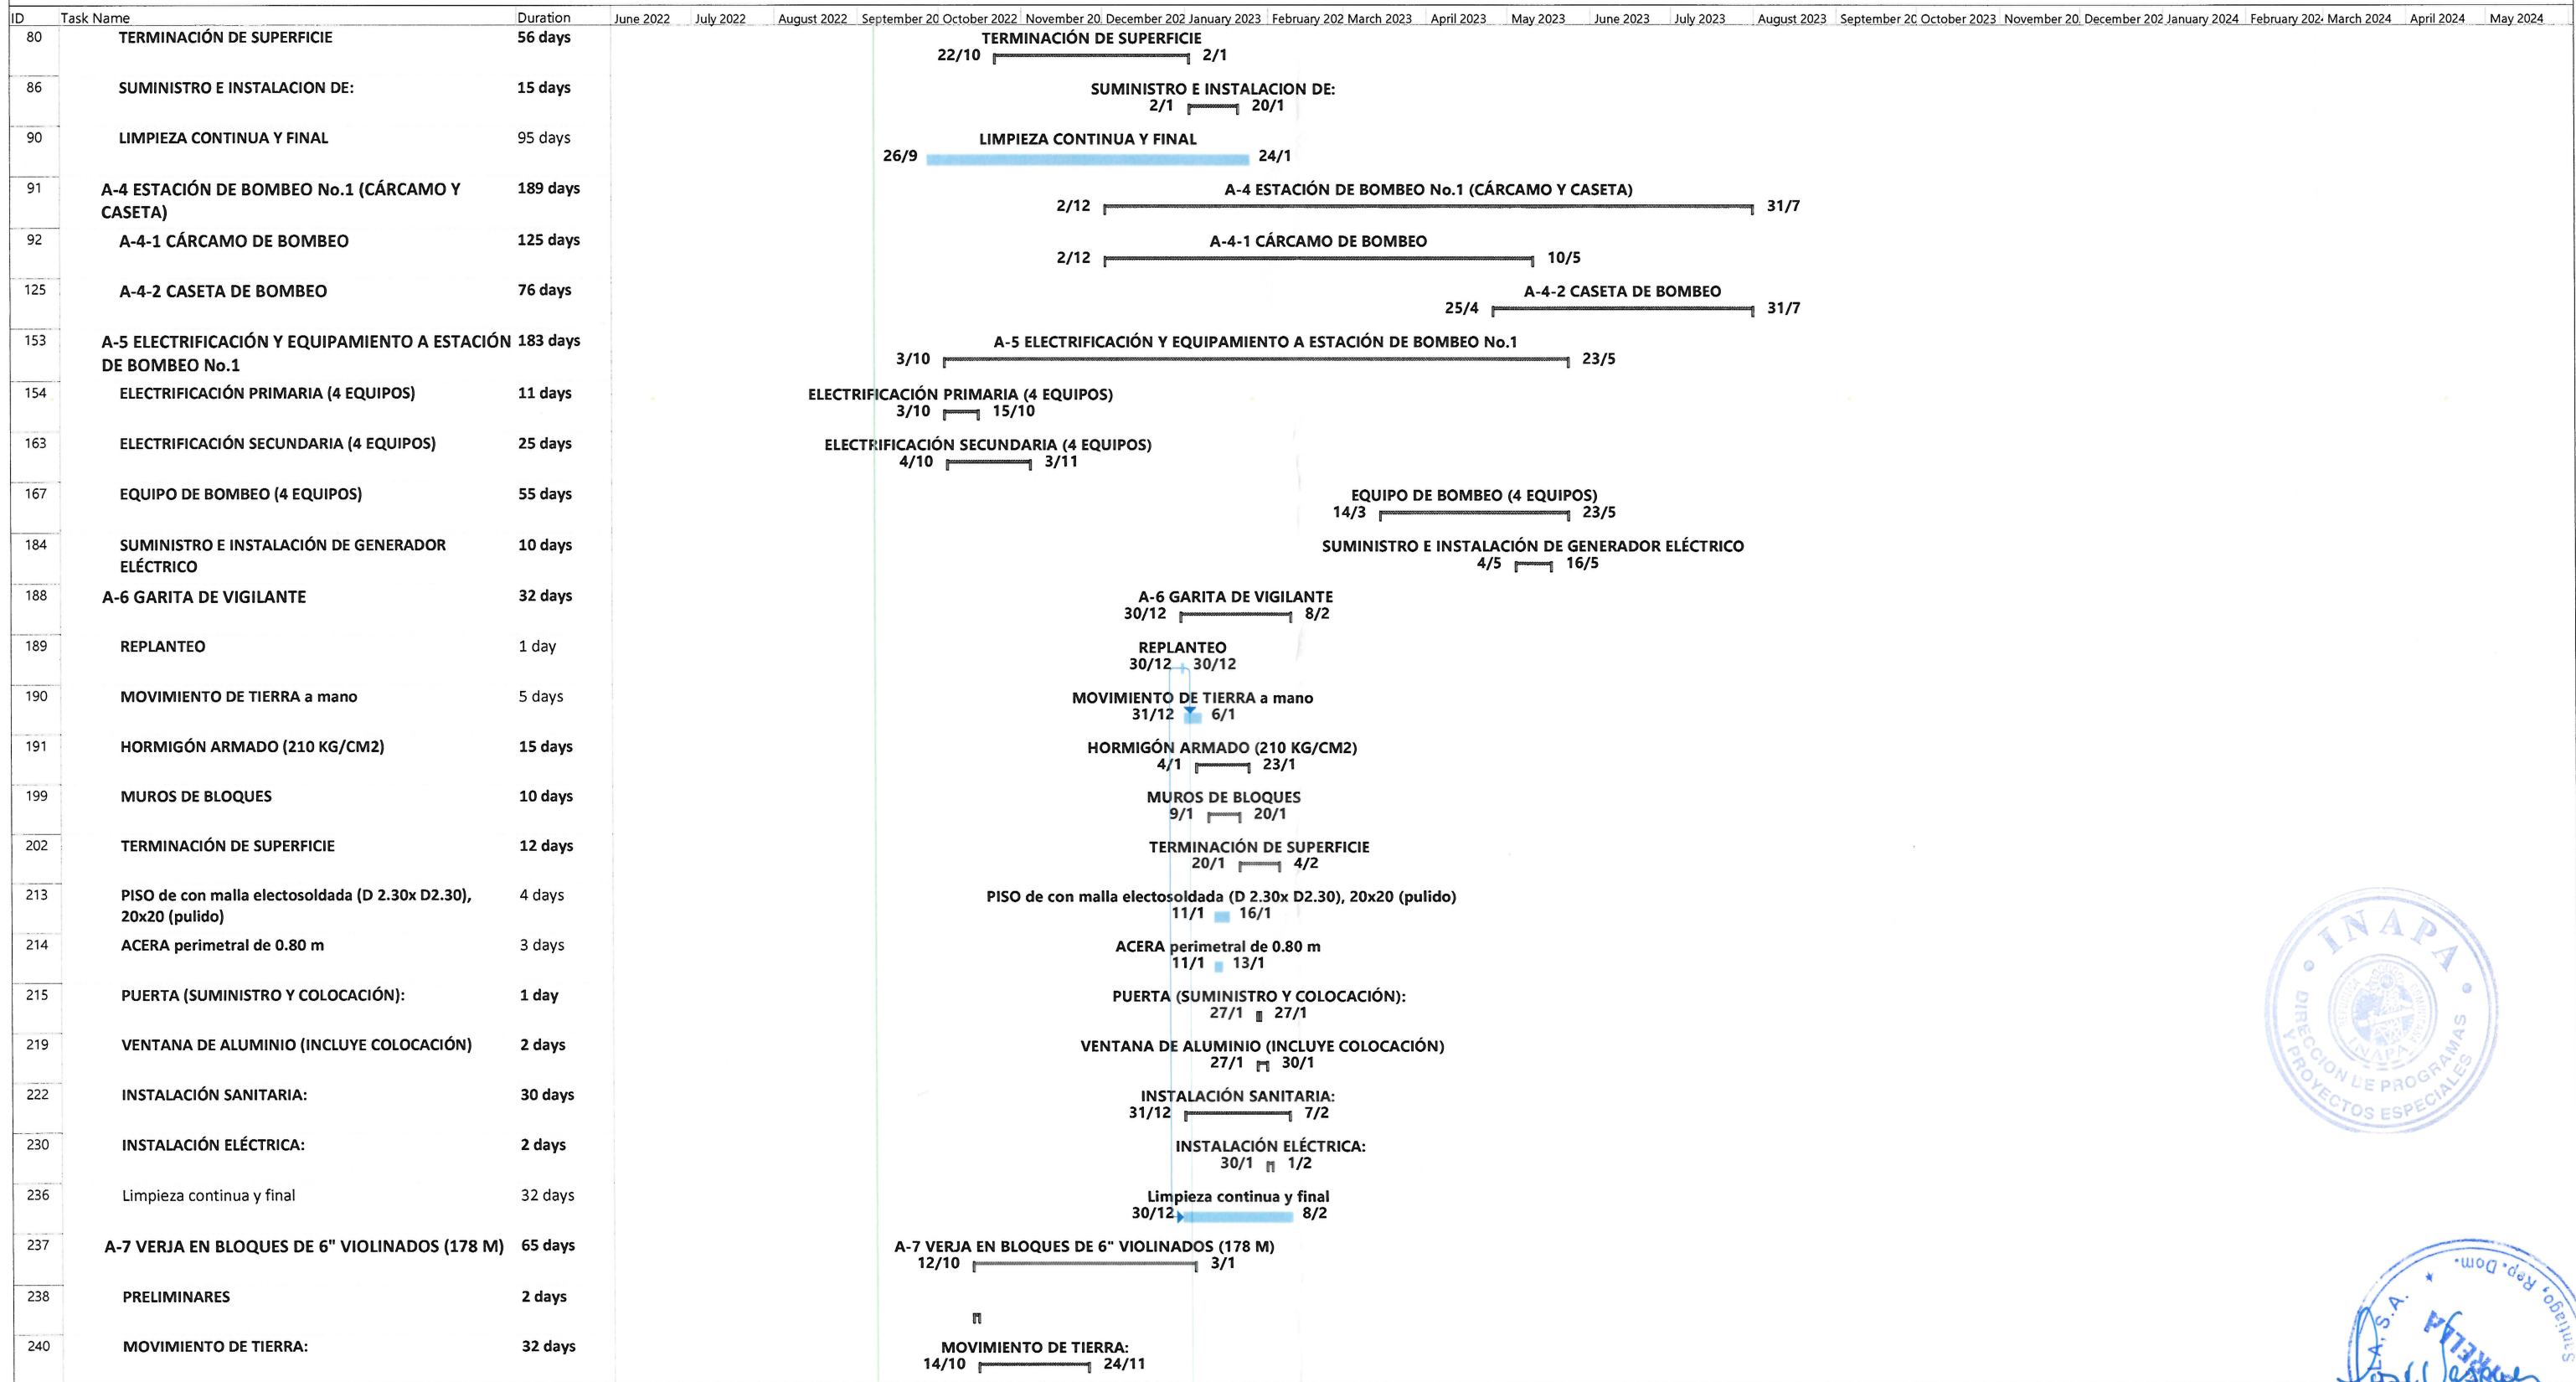


Task		Summary		Inactive Milestone		Duration-only		Start-only		External Milestone		Critical Split	
Split		Project Summary		Inactive Summary		Manual Summary Rollup		Finish-only		Deadline		Progress	
Milestone		Inactive Task		Manual Task		Manual Summary		External Tasks		Critical		Manual Progress	



CRONOGRAMA RESUMIDO AMPLIACIÓN ACUEDUCTO NAVARRETE, OBRA DE TOMA, LÍNEA DE IMPULSIÓN Ø20 HD, DEPOSITO REGULADOR H.A, SUPERFICIAL 8,000 M3 Y LINEA DE CONDUCCION Ø24 HD - LOTE I

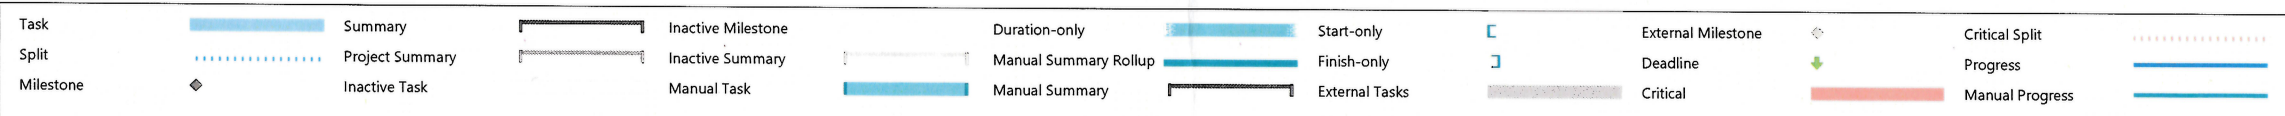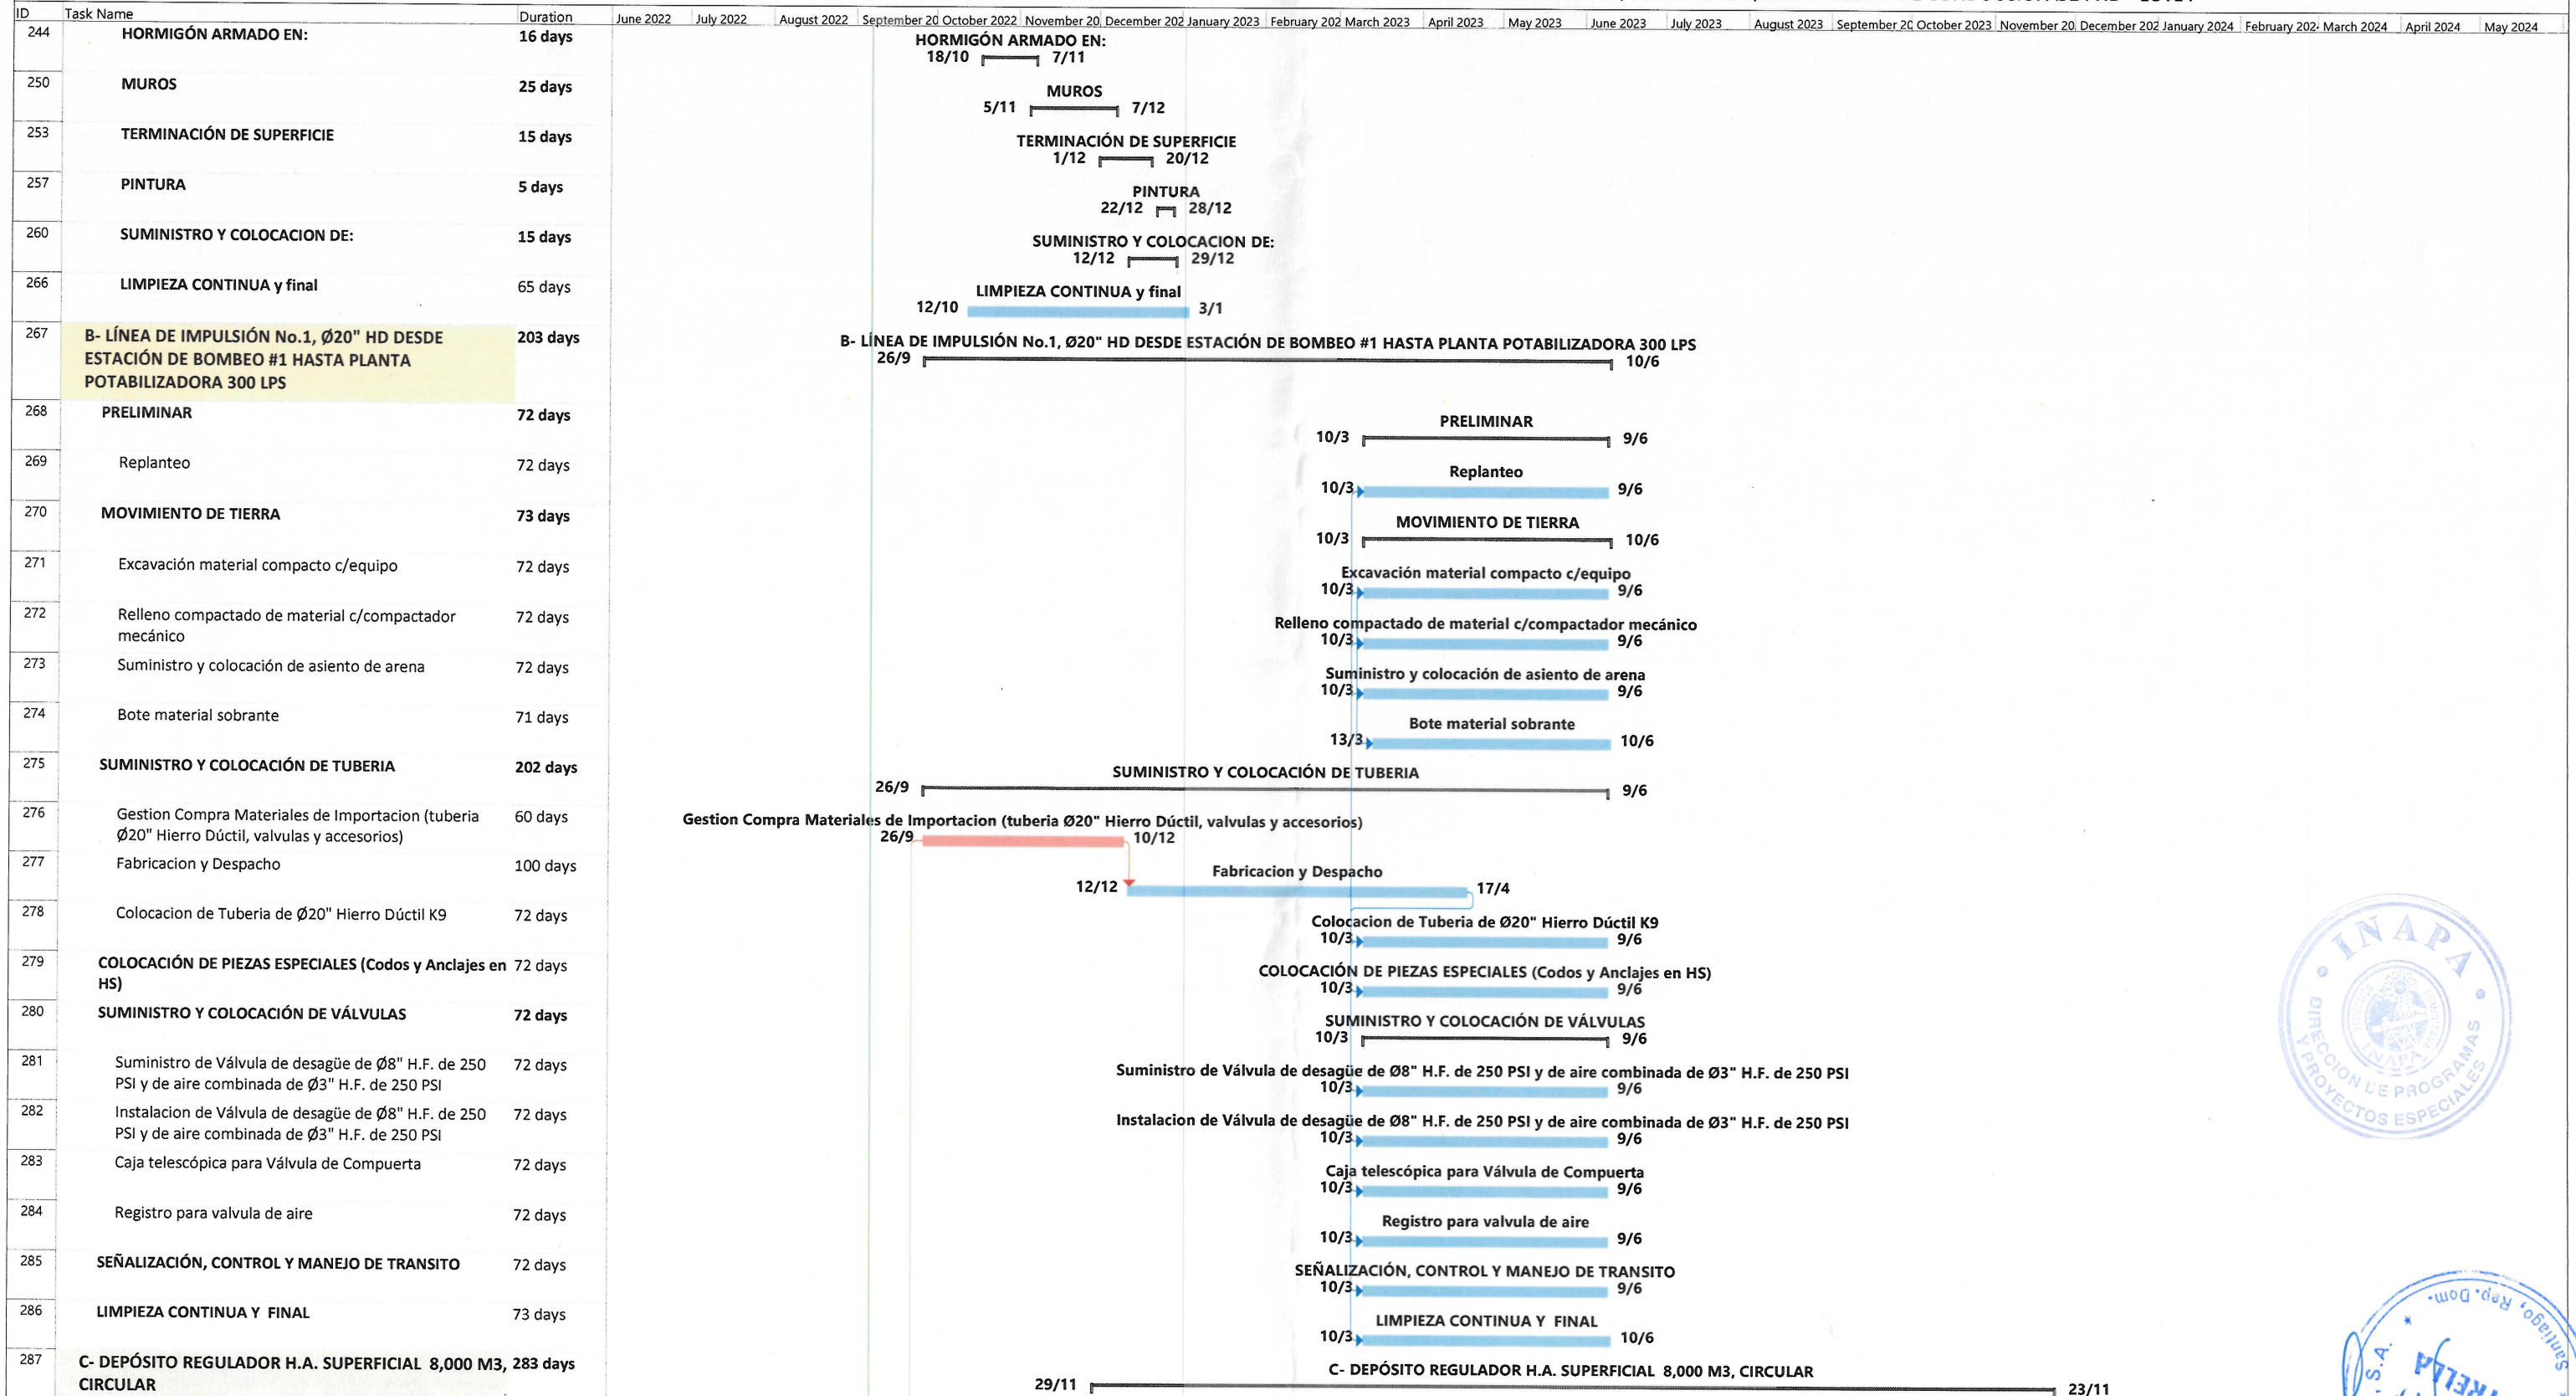

CRONOGRAMA RESUMIDO AMPLIACIÓN ACUEDUCTO NAVARRETE, OBRA DE TOMA, LÍNEA DE IMPULSIÓN Ø20 HD, DEPOSITO REGULADOR H.A, SUPERFICIAL 8,000 M3 Y LINEA DE CONDUCCION Ø24 HD - LOTE I

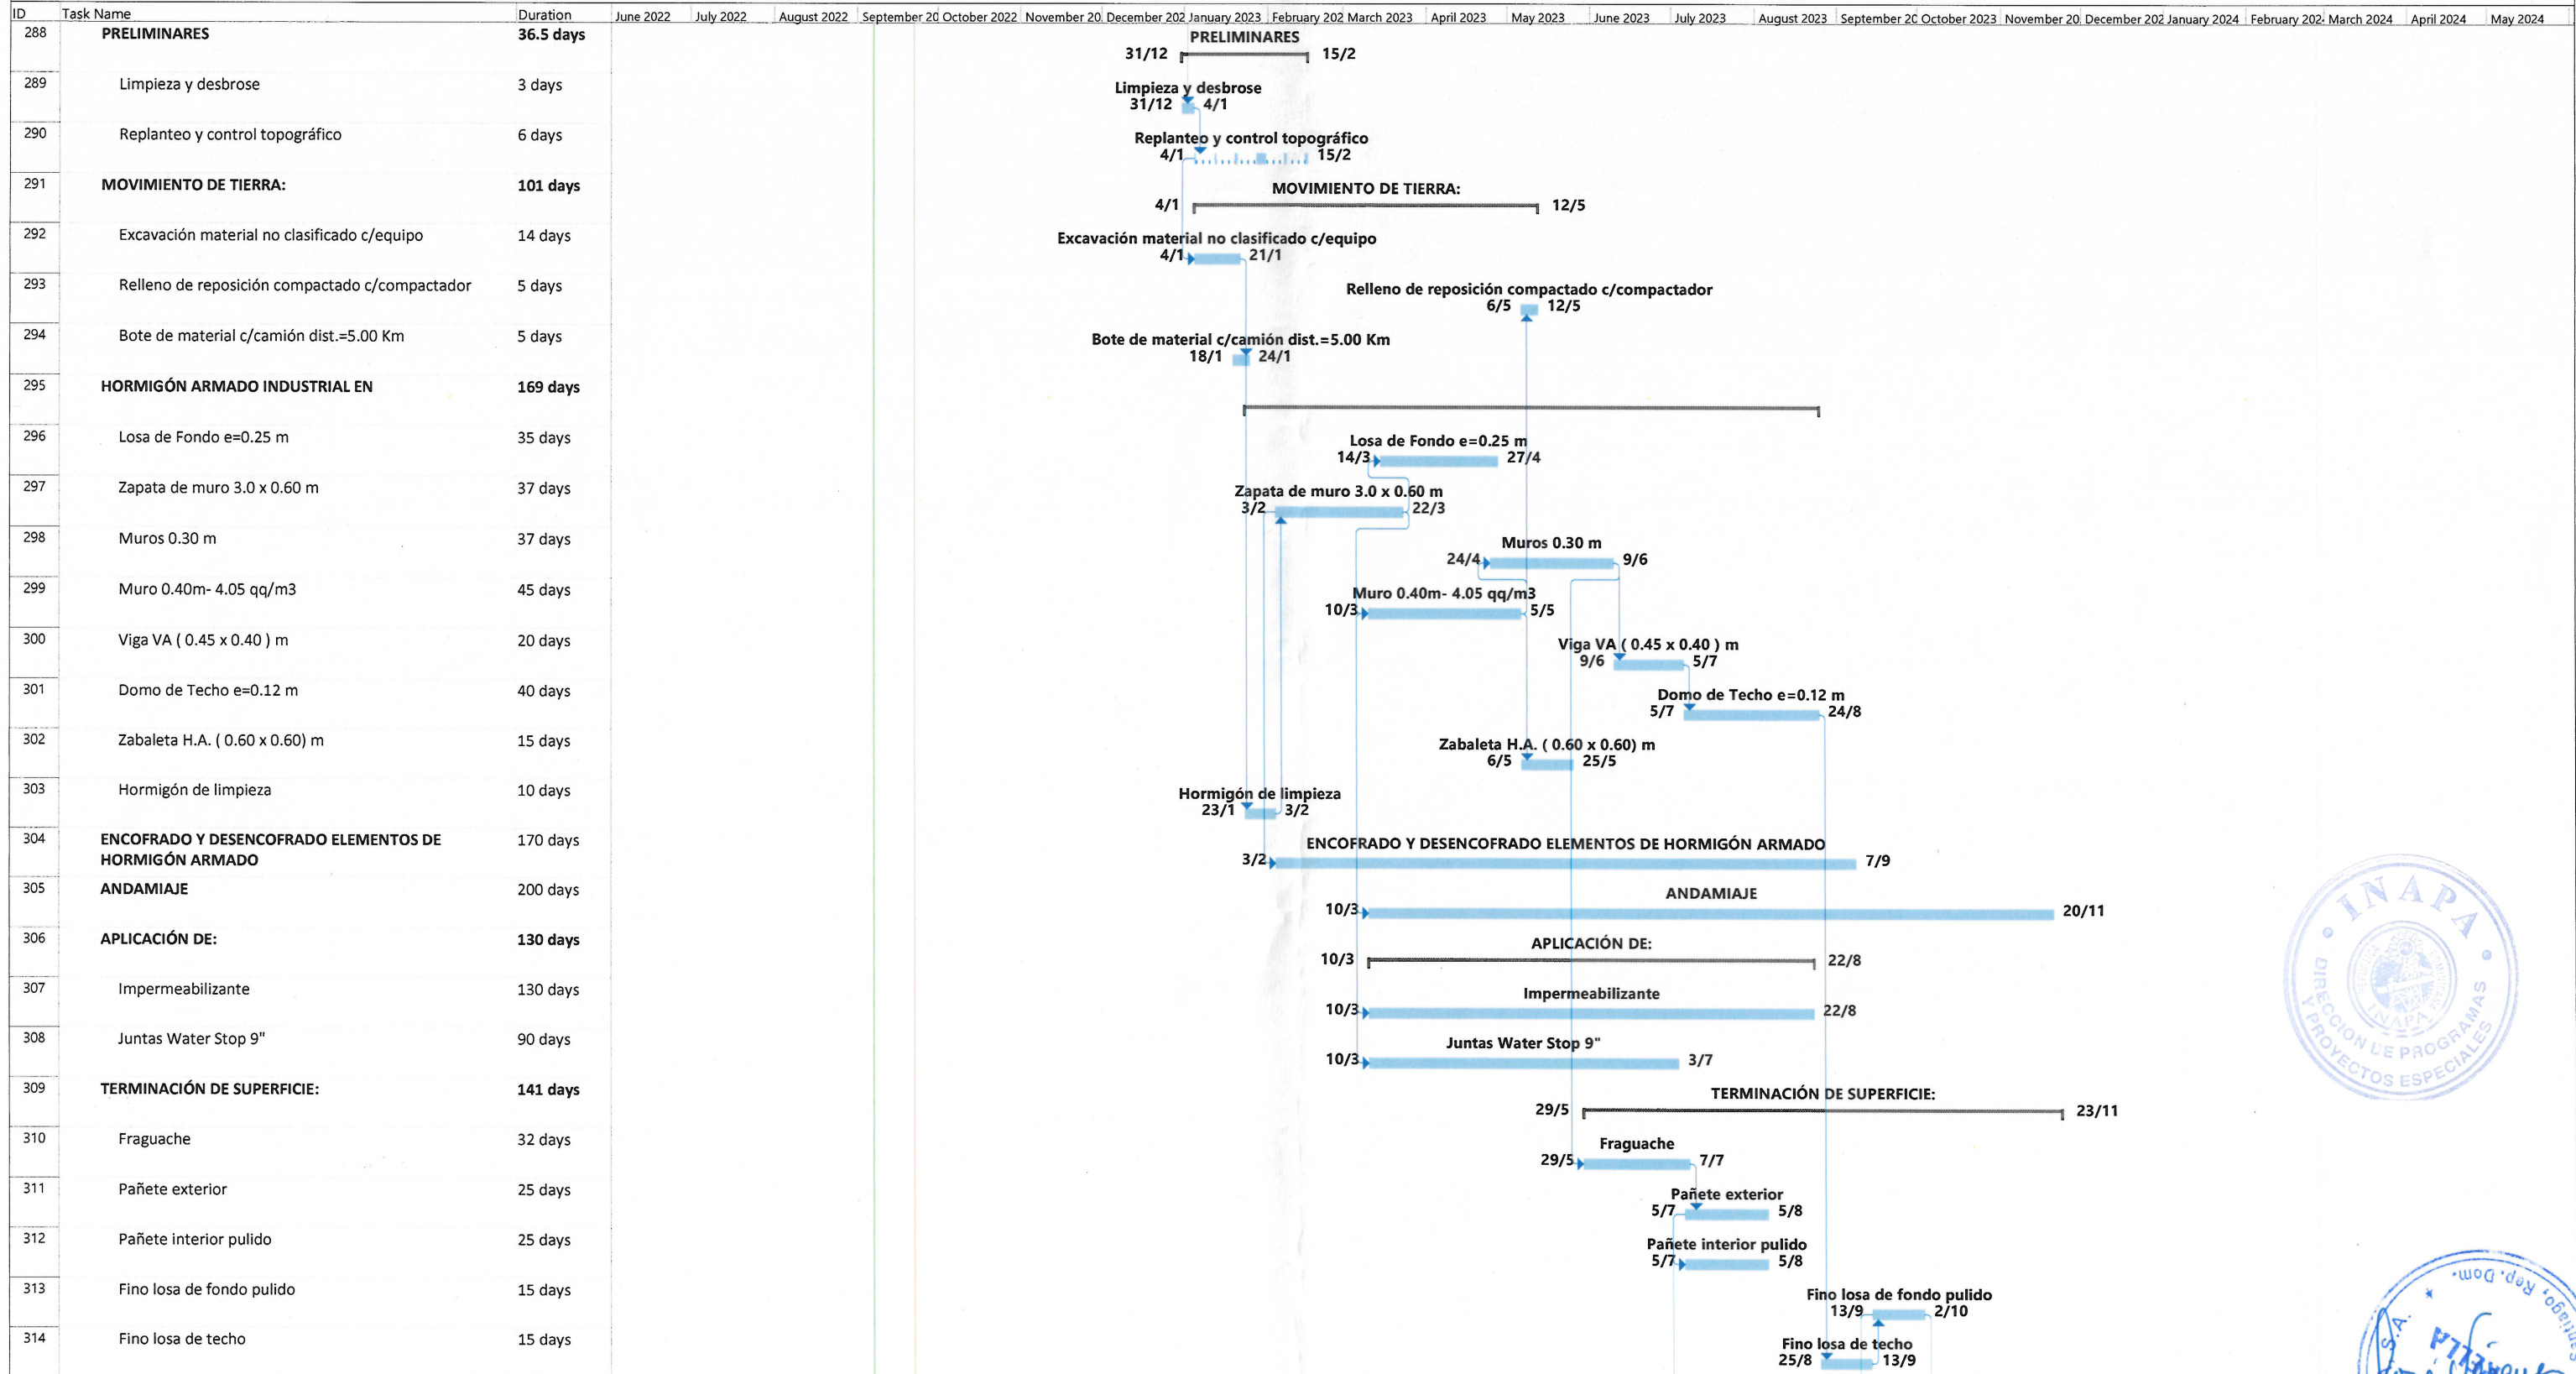


Task		Summary		Inactive Milestone		Duration-only		Start-only		External Milestone		Critical Split
Split		Project Summary		Inactive Summary		Manual Summary Rollup		Finish-only		Deadline		Progress
Milestone		Inactive Task		Manual Task		Manual Summary		External Tasks		Critical		Manual Progress

CRONOGRAMA RESUMIDO AMPLIACIÓN ACUEDUCTO NAVARRETE, OBRA DE TOMA, LÍNEA DE IMPULSIÓN Ø20 HD, DEPOSITO REGULADOR H.A, SUPERFICIAL 8,000 M3 Y LINEA DE CONDUCCION Ø24 HD - LOTE I



ESTRELLA	Task		Summary		Inactive Milestone		Duration-only		Start-only		External Milestone		Critical Split	
	Split		Project Summary		Inactive Summary		Manual Summary Rollup		Finish-only		Deadline		Progress	
	Milestone		Inactive Task		Manual Task		Manual Summary		External Tasks		Critical		Manual Progress	

CRONOGRAMA RESUMIDO AMPLIACIÓN ACUEDUCTO NAVARRETE, OBRA DE TOMA, LÍNEA DE IMPULSIÓN Ø20 HD, DEPOSITO REGULADOR H.A, SUPERFICIAL 8,000 M3 Y LINEA DE CONDUCCION Ø24 HD - LOTE I

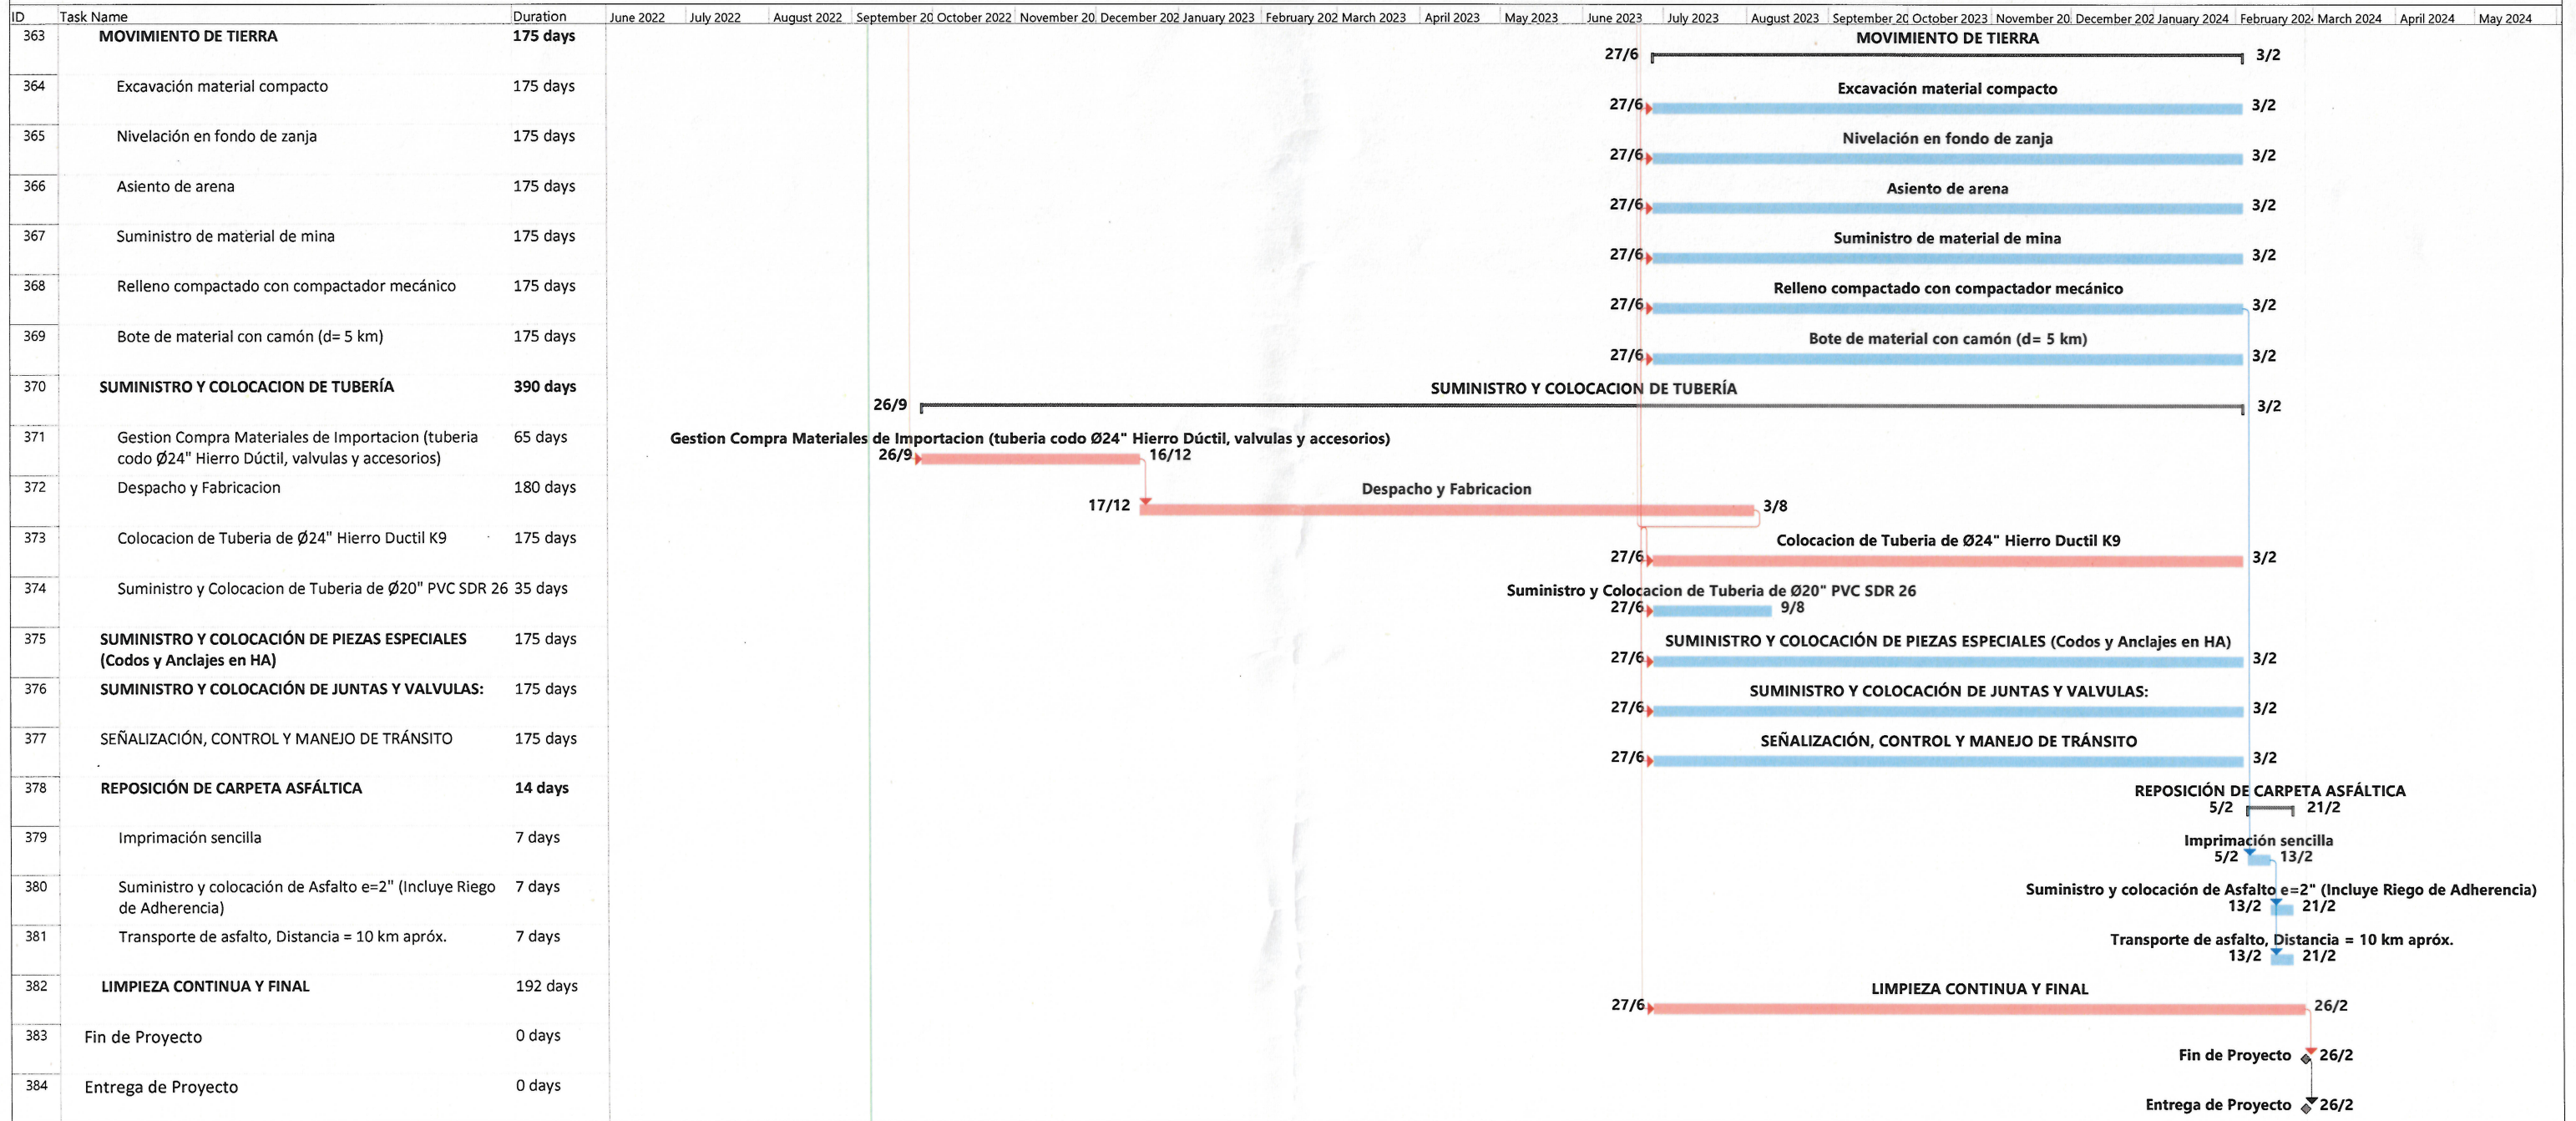

Task		Summary		Inactive Milestone		Duration-only		Start-only		External Milestone		Critical Split
Split		Project Summary		Inactive Summary		Manual Summary Rollup		Finish-only		Deadline		Progress
Milestone		Inactive Task		Manual Task		Manual Summary		External Tasks		Critical		Manual Progress